



[查询kc05供应商](#)

[捷多邦, 专业PCB打样工厂, 24小时加急出货](#)

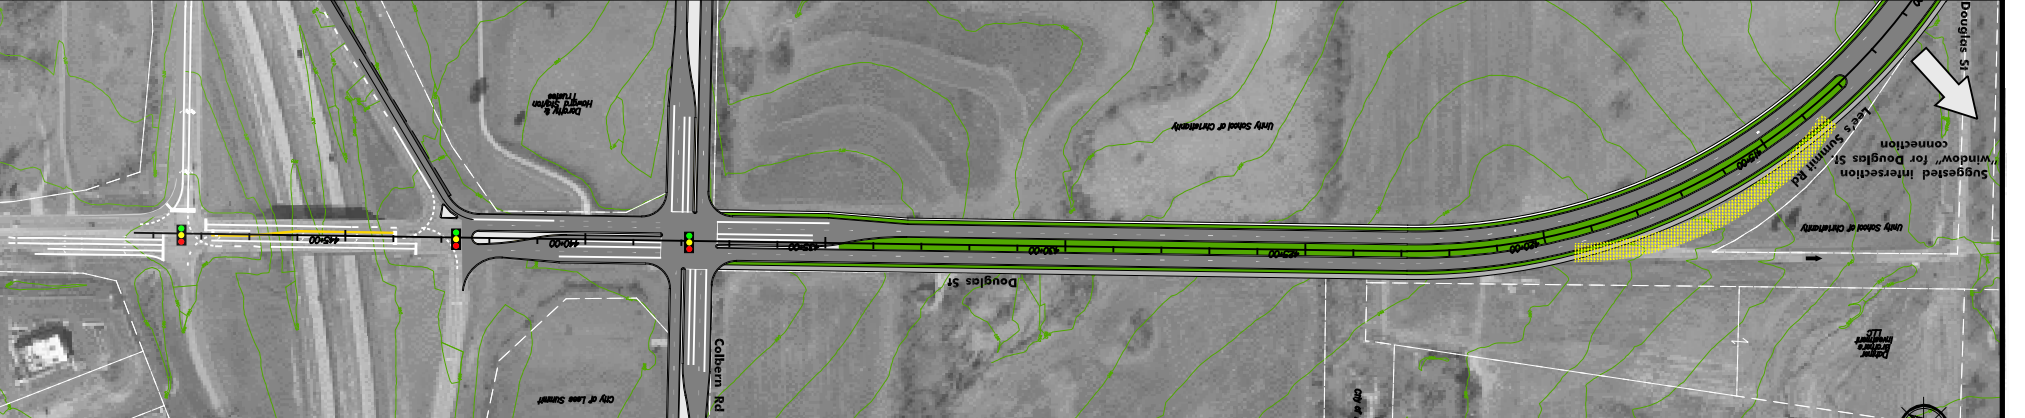

- Notes:
1. Plans and profile are conceptual and are subject to refinement during the design stages.
  2. In general, junctions with public streets are shown while private drive connections are not depicted.
  3. The location of median breaks is subject to access management review and approval.

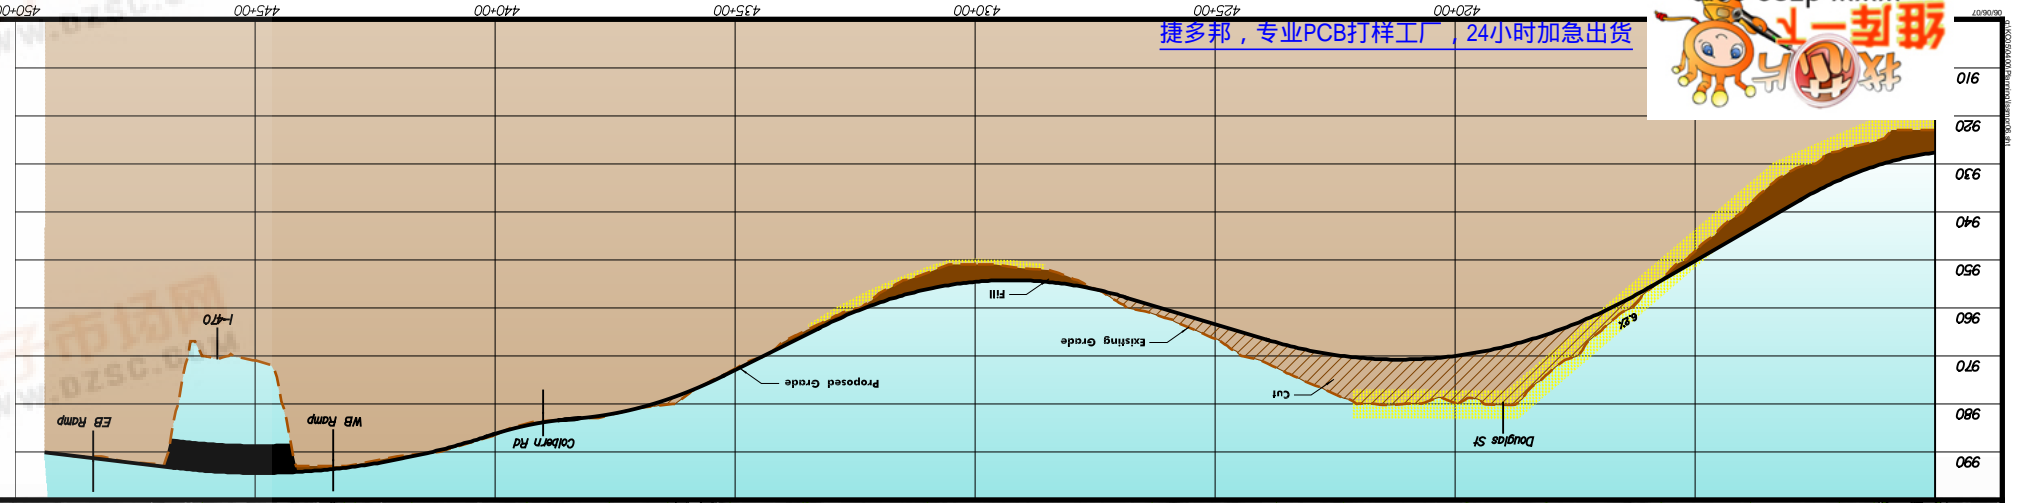