
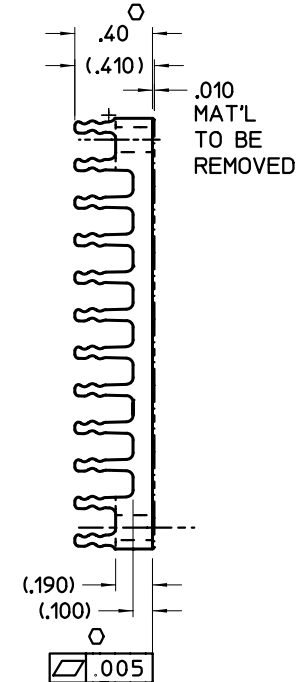


查询18038-6供应商

捷多邦，专业PCB打样工厂，24小时加急出货

VICOR CONFIDENTIAL
THIS DOCUMENT AND THE DATA DISCLOSED
HEREIN OR HEREWITH IS NOT TO BE REPRODUCED,
USED, OR DISCLOSED IN WHOLE OR IN PART
TO ANYONE WITHOUT PERMISSION OF VICOR CORP.

REV.	DESCRIPTION	DATE	APPROVED
#1	RELEASED FOR DEVELOPMENT DPK	11/17/97	SWN
#2	ADDED ±.010 TO DIM. DPK	12/8/97	SWN
#3	REMOVED NOTE 4 AND P/N STAMPING DPK	8/24/98	SWN
#4	.40 WAS .400: ADDED '0' TO .100 & .190 DPK	9/11/98	SWN
#5	REVISED PER MARK-UP LN	1/6/99	SWN
#6	ADDED NOTE 4, CRITICAL CHA. 'O' AK	10/7/99	SWN

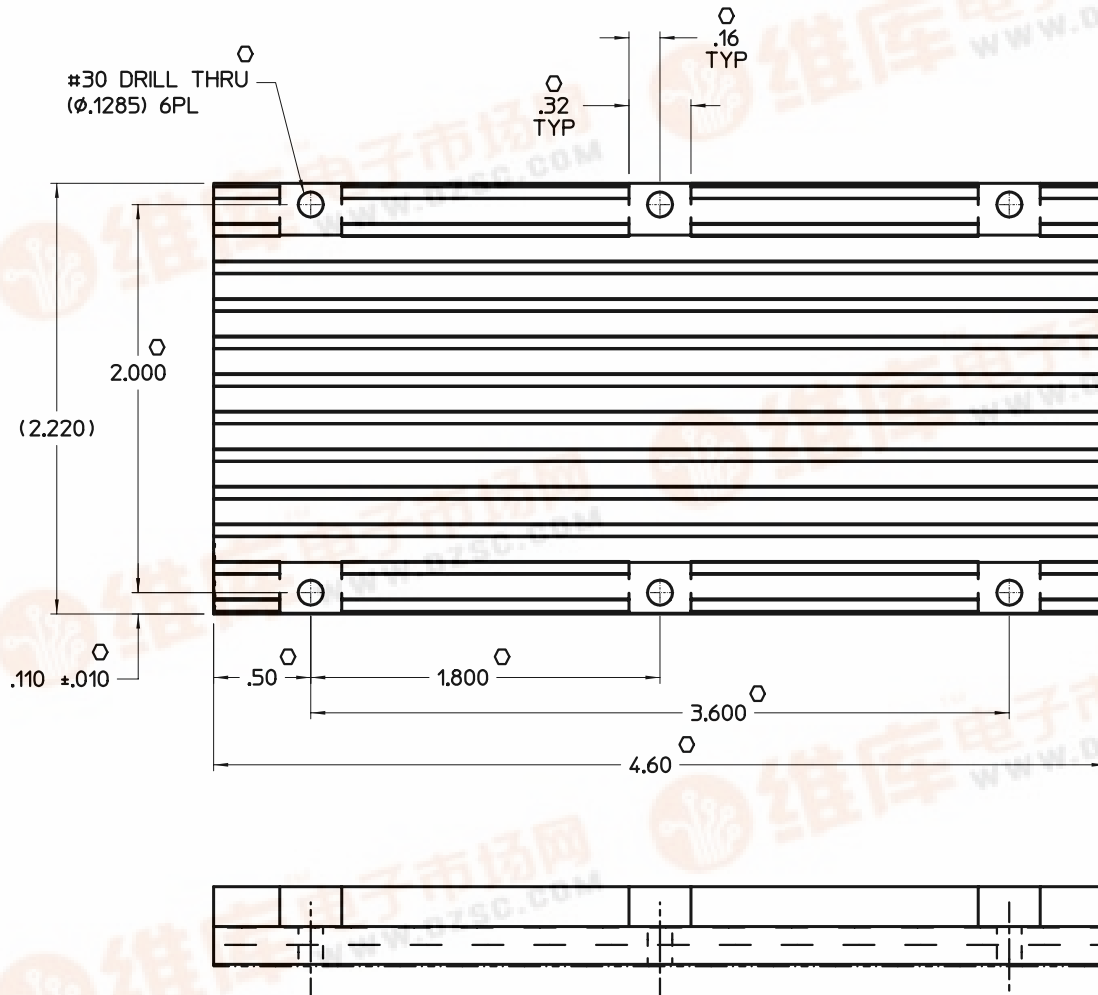

DRAWN BY
D.P. KELLY
DATE
11/97
UNLESS OTHERWISE SPECIFIED
DIMENSIONS ARE IN INCHES
TOLERANCES ARE
FRACTIONS DECIMALS ANGLES
1/64 .005 .01
100% .005 .01

VICOR

HTSNK "A" LONG .4H
LOW FLOW THRU HOLE